


# UNAPOLOGETICALLY... I AM / DAUGHTER OF HELL

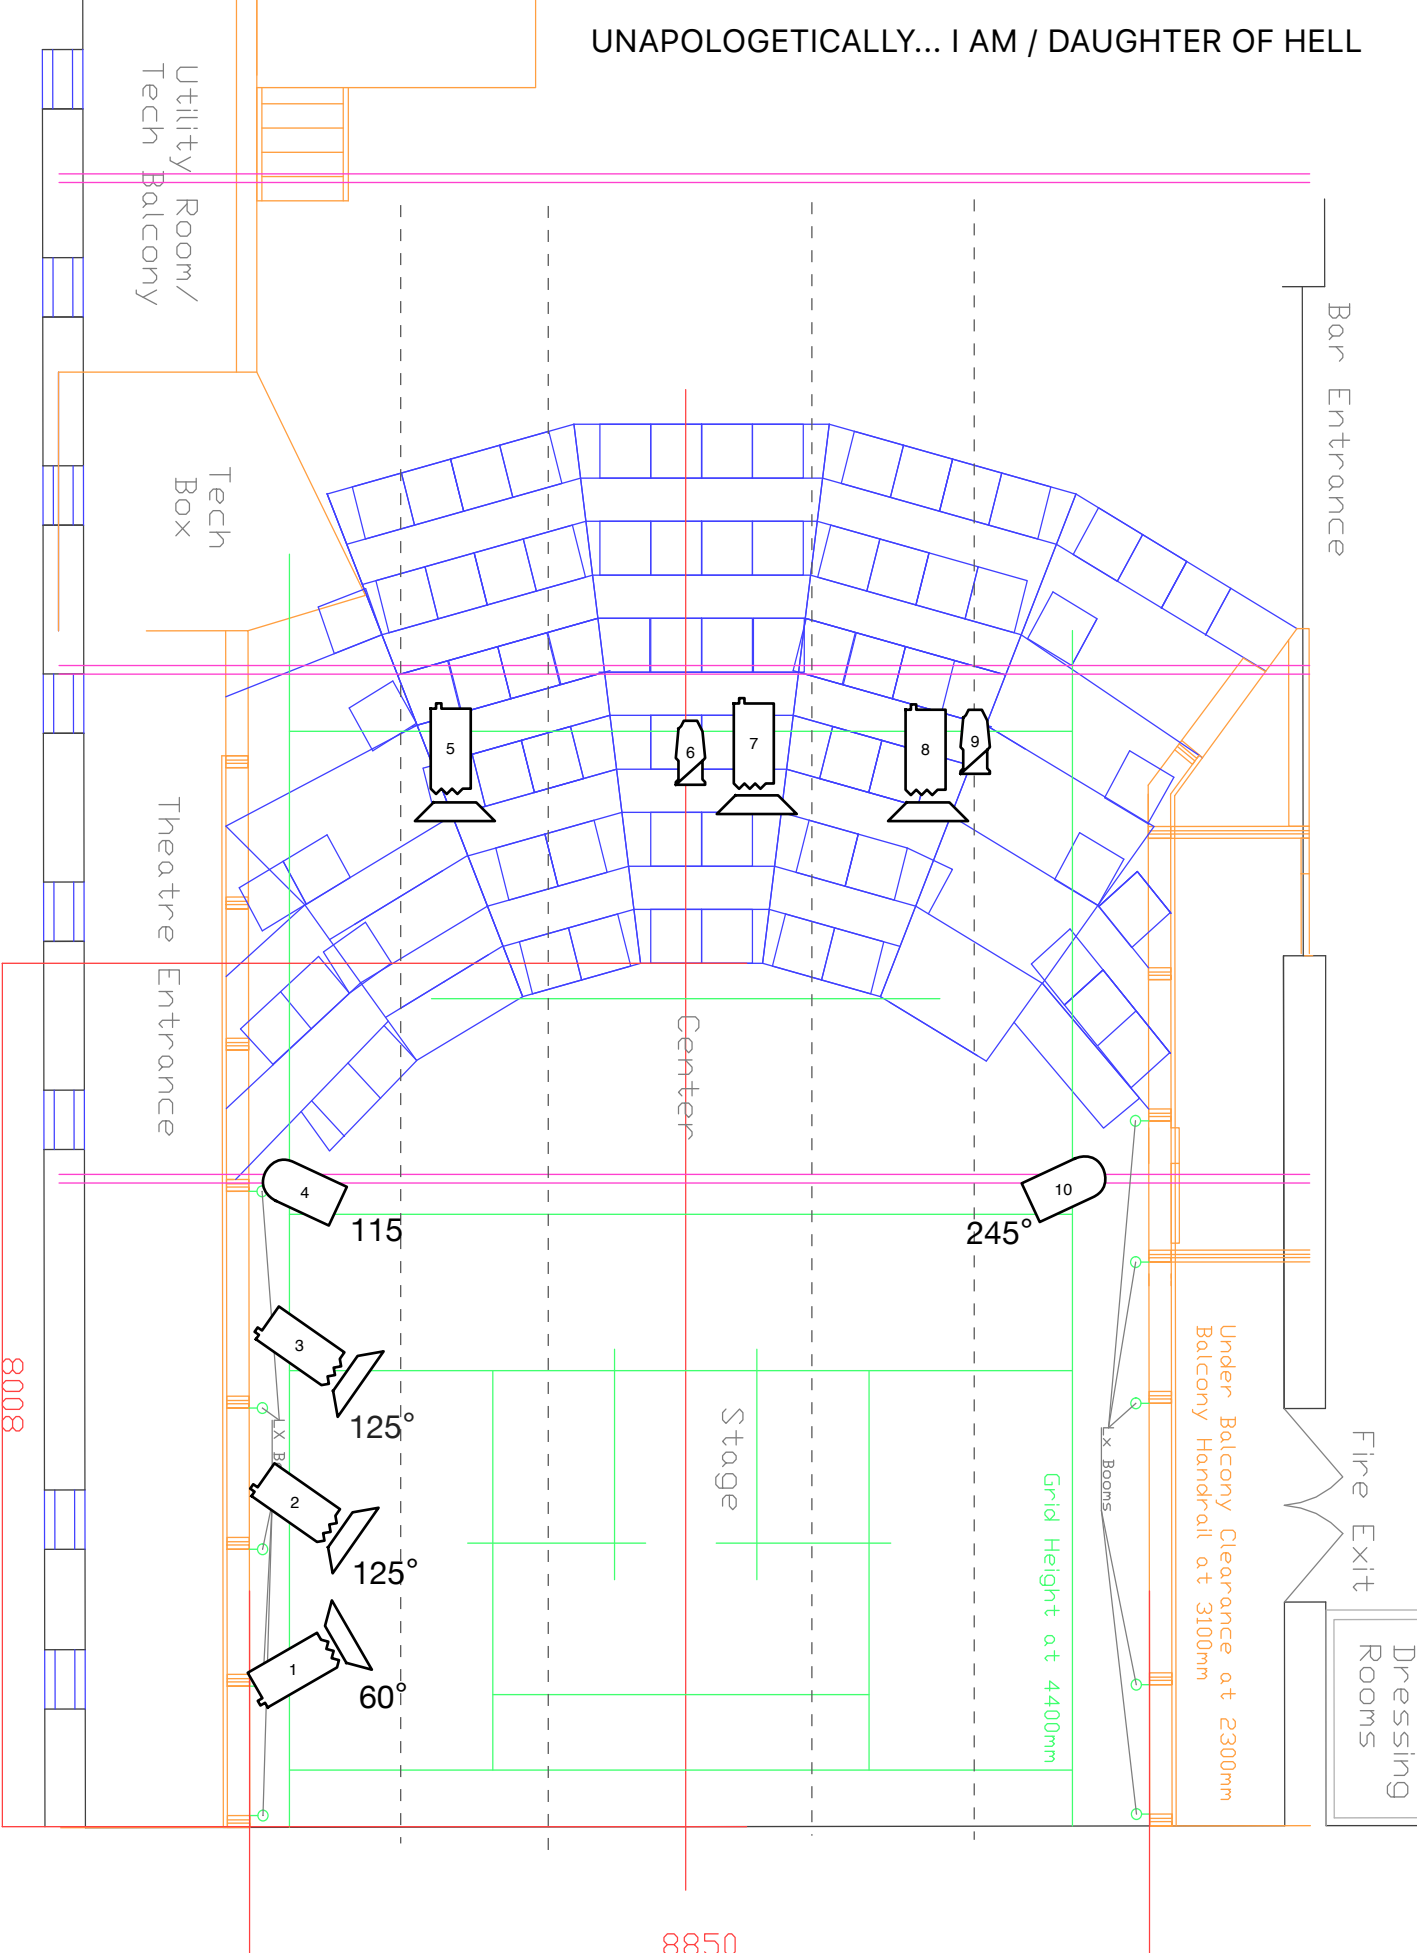

Utility Room/  
Tech Balcony

Tech Box

Theatre Entrance

Bar Entrance

Center

Stage

Grid Height at 4400mm

Under Balcony Clearance at 2300mm  
Balcony Handrail at 3100mm

Fire Exit

Dressing Rooms

8008

8850



Starlette 1200



Source 4 26 deg



Par 64